


**PLAN ZAGOSPODAROWANIA STERENU WZLATOWYB  
SIEDLISKU  
OSIEDLE RYBACKIE W DAMNICY  
skala 1 : 500**

SKALA 1 : 500	INWESTOR: Gmina Damnica ul. G6ma 1 76-231 Damnica
RYS. NR 1/1	OBIEKT : Siec wod-kan. dla Osiedla Rybackiego w Damnicy
DATA : 08.2016	TEMAT: Plan Zagospodarowania Terenu
KOMUNALNA Przeslabstwo Projektowo-Wykonawcze inż. Rogin Henryk 76-204 607 609 608 605 604 603 
PROJEKTOWAŁ: inż. Henryk Rogin upr. proj.nr POJ.0299/POOS/08	
SPRAWDZIŁ: inż. Leszek Cwirko upr. proj.nr DAN/8346/103/62	



Wzrost 19 lut 2016  
 19 lut 2016  
 19 lut 2016  
 19 lut 2016

Wzrost 19 lut 2016  
 19 lut 2016  
 19 lut 2016  
 19 lut 2016

